
UNCONTROLLED DOCUMENT

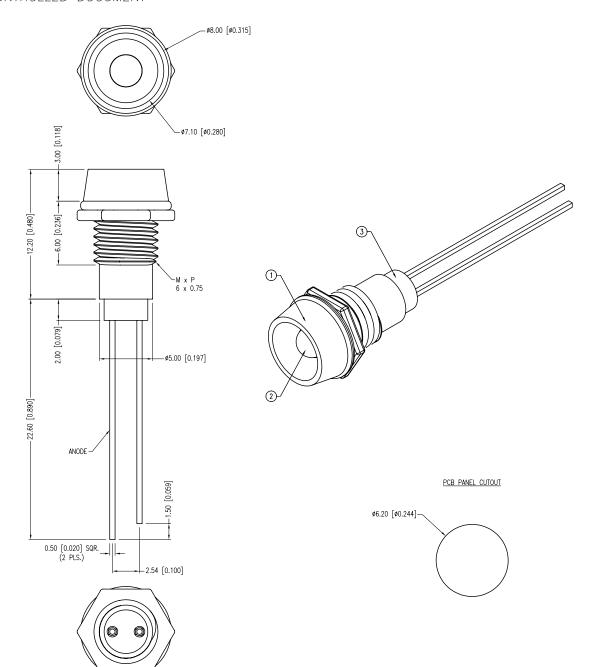

PART NUMBER	SSI-LXR1612YD	REV.	С
DATE	E.C.N. NUMBER AND REVISION COMMENTS		REV.
09.19.94	UPDATED SAFE OPER. SPECS AND NOTES.		Α
10.23.01	E.C.N. #10BRDR. & REDRAWN IN 3D.		В
07.14.11	F.C.N. #10BRDR. & REDRAWN.		С

ELECTRO-OPTICAL CH	ARACTERISTICS Ta=25	5 <b>°</b> C	If=20mA		
PARAMETER	MIN	TYP	MAX	UNITS	UNITS
PEAK WAVELENGTH		585		nm	
FORWARD VOLTAGE		2.1	2.5	Vf	
REVERSE VOLTAGE	5.0			Vr	lr=100μA
AXIAL INTENSITY		30		mcd	If=20mA
VIEWING ANGLE		60		2x theta	
EMITTED COLOR:	YELLOW				
EPOXY LENS FINISH:	YELLOW DIFFUSED				

A LIMITS OF SAFE OPERATION AT 25°C

PARAMETER	MAX	UNITS
PEAK FORWARD CURRENT*	150	mA
STEADY CURRENT	30	mA
POWER DISSIPATION	105	mW
DERATE FROM 25°C	-1.6	mW/*C
OPERATING TEMP.	-40 TO +85	.C
STORAGE TEMP.	-40 TO +85	.c
*t<10uS		

- 1. SSI-LXR1612, CHROME HOUSING.
- 2. SSL-LX3054YD, ULTRA BRIGHT BLUE LED.
- 3. SSH-LXH1612BSG, BUSHING. INSERT AND CRIMP.

\*UNLESS OTHERWISE SPECIFIED TOLERANCES PER DECIMAL PRECISION ARE: X=±1 (±0.039), X.X=±0.5 (±0.020), X.XX=±0.25 (±0.010), X.XXX=±0.127 (±0.005). LEAD SIZE=±0.05 (±0.002), LEAD LENGTH=±0.75 (±0.030). MIN=  $^{+0.00}_{-0.00}$  MAX.=  $^{+0.00}_{-0.000}$  MAX.=  $^{+0.00}_{-0.000}$  MAX.=  $^{+0.00}_{-0.000}$  PRECISION UNCONTROUED DOCUMENT



290 E. HELEN ROAD PALATINE, IL 60067-6976 PHONE: +1.847.359.2790 FAX: +1.847.359.6538

T-3mm (T-1) 585nm YELLOW LED PANEL INDICATOR, WATER CLEAR.

\*\*THE SPECIFICATIONS MAY CHANGE AT ANY TIME WITHOUT NOTICE DUE TO NEW MATERIALS OR PRODUCT IMPROVEMENT.\*\*

CONFIDENTIAL INFORMATION
THE INFORMATION CONTAINED IN THIS DOCUMENT IS THE PROPERTY OF LUMEX INC. EXCEPT AS SPECIFICALLY AUTHORIZED IN WRITING BY LUMEX INC., THE HOLDER OF THIS DOCUMENT SHALL KEEP ALL INFORMATION CONTAINED HEREIN CONFIDENTIAL AND SHALL PROTECT SAME IN WHOLE OR IN PART FROM DISCLOSURE AND DISSEMINATION TO ALL THIRD PARTIES.

IOIN	011001111	$\mathcal{L}\mathcal{L}\mathcal{L}$	<i>LD D0001</i>	V/ _ / V /
	DATE: 07.14	.11	DRAWN BY:	AB
	PAGE: 1 OF	1	CHKD BY:	KF
	SCALE: NTS		APRVD BY:	SS
	UNIT: mm [IN	NIT: mm [INCH]		